



600 TON CRANE

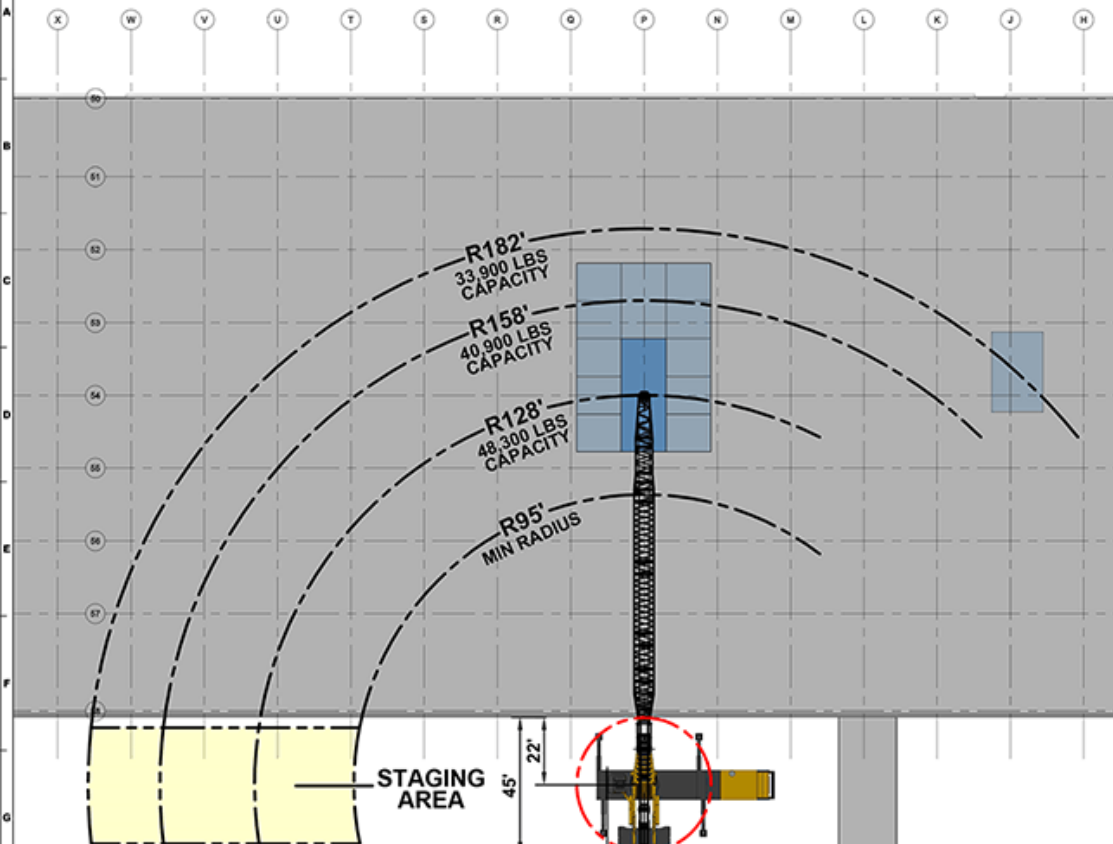

CRANE: LIEBHERR LTM1500-8.1	
BOOM LENGTH	121' @ 83°
JIB LENGTH	207 FT
BASE	100% OUTRIGGERS
COUNTERWEIGHT	198,000 LBS

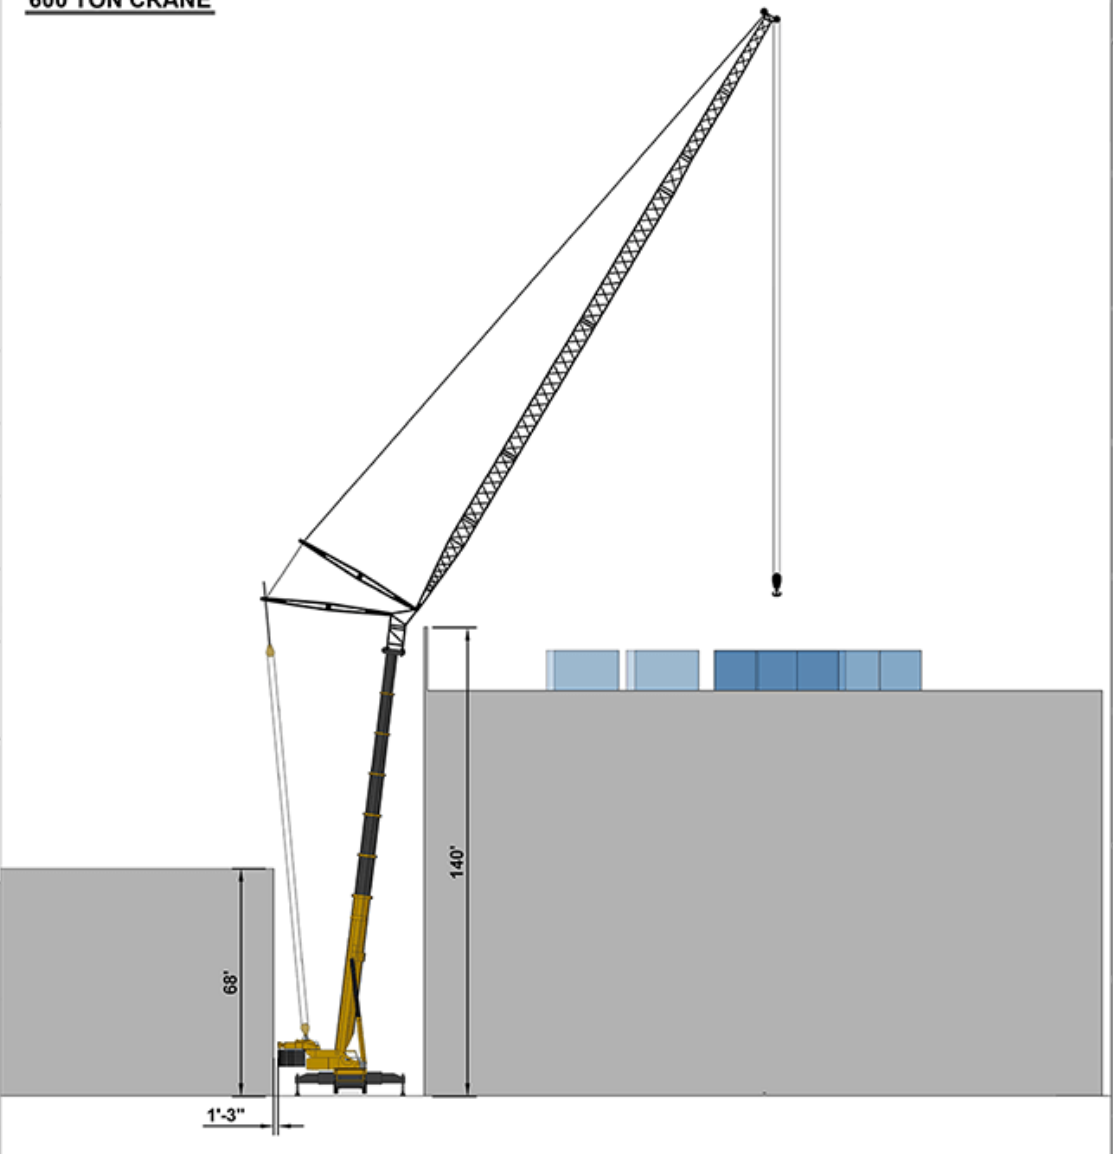

GENERAL NOTES:
1. NOT FOR CONSTRUCTION. PREPLANNING USE ONLY.

REV #	REVISIONS	DATE	REV BY	CHK BY



OFFICES:
SEATTLE DIVISION - 1821 180TH ST S.E.
BOTHELL, WA 98031
(206) 784-1054
PORTLAND DIVISION - 5730 NE 138TH AVE
PORTLAND, OR 97230
(503) 283-3111

DISCLOSURE:
THIS DOCUMENT IS THE PROPERTY OF NESS & CAMPBELL CRANE, INC.
THIS DOCUMENT SHALL NOT BE REPRODUCED, COPIED, DISCLOSED
TO OTHERS, OR USED FOR ANY PURPOSE OTHER THAN THAT FOR
WHICH IT WAS FURNISHED WITHOUT PRIOR WRITTEN CONSENT OF
NESS & CAMPBELL CRANE, INC.

TITLE:
600 TON CRANE - PLAN & ELEVATION VIEW


PROJECT:

CUSTOMER:

DESCRIPTION:
HOIST MAH UNITS INTO PLACE

DATE: 02/11/2017
DRAWN BY: B.H.
APPROVED BY: D.P.
SCALE: AS SHOWN
SHEET: 1 OF 1

600 TON CRANE ERECT & DISMANTLE

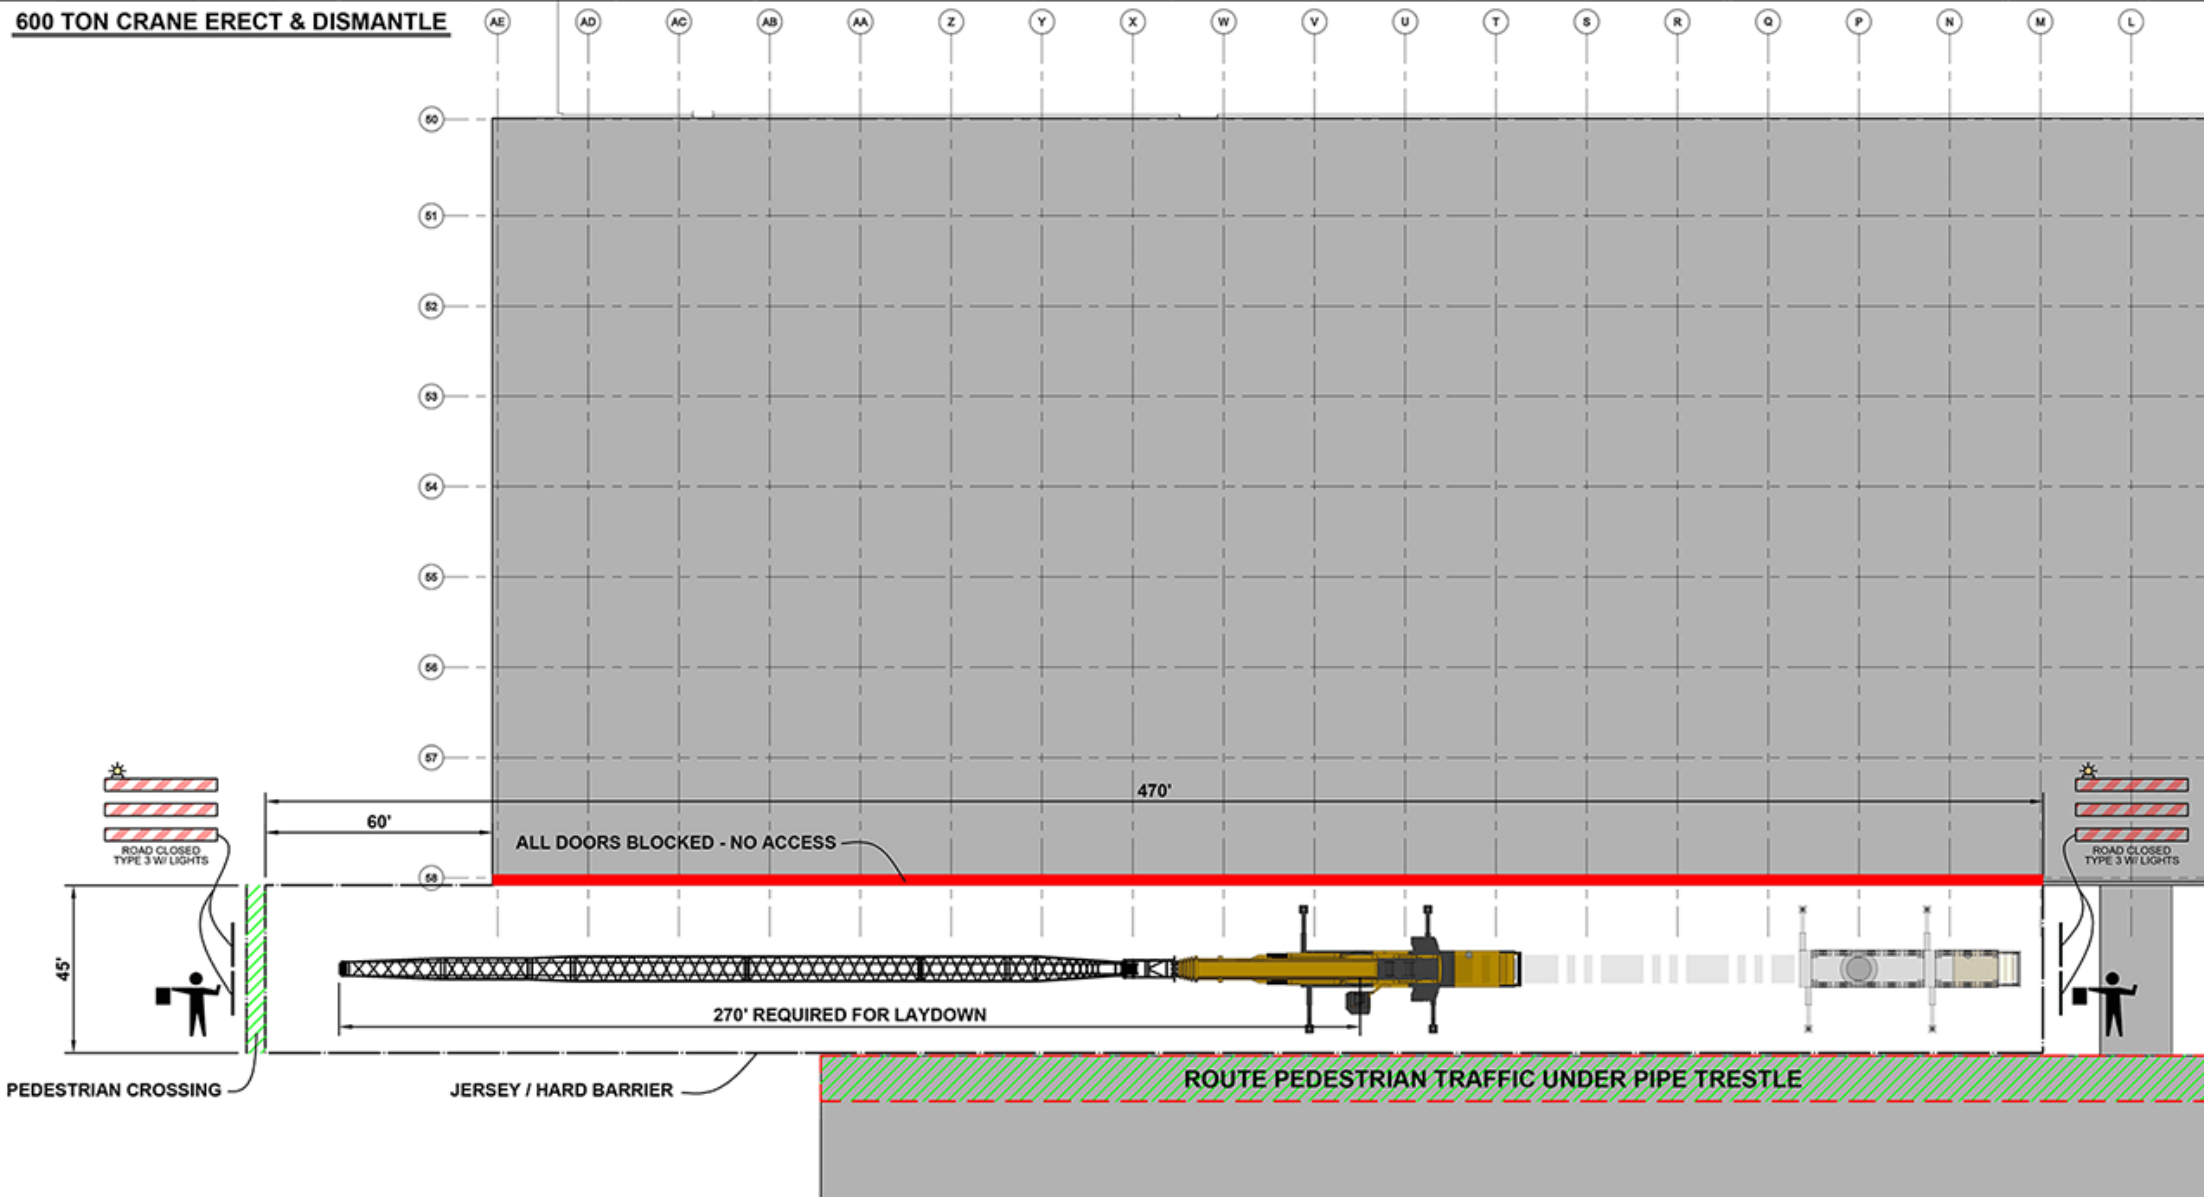

GENERAL NOTES:
 1. NOT FOR CONSTRUCTION. PREPLANNING USE ONLY.

REV #	REVISIONS	DATE	REV BY	CHK BY



OFFICES:
 SEATTLE DIVISION - 1821 180TH ST S.E.
 BOTHELL, WA 98031
 (206) 784-1054
 PORTLAND DIVISION - 5730 NE 138TH AVE
 PORTLAND, OR 97230
 (503) 283-3111

DISCLOSURE:
 THIS DOCUMENT IS THE PROPERTY OF NESS & CAMPBELL CRANE, INC.
 THIS DOCUMENT SHALL NOT BE REPRODUCED, COPIED, DISCLOSED
 TO OTHERS, OR USED FOR ANY PURPOSE OTHER THAN THAT FOR
 WHICH IT WAS FURNISHED WITHOUT PRIOR WRITTEN CONSENT OF
 NESS & CAMPBELL CRANE, INC.

TITLE: **TRAFFIC CONTROL PLAN - 360 TON CRANE**

PROJECT:

CUSTOMER:

DESCRIPTION: **ERECT & DISMANTLE - 600 TON CRANE**

DATE: **02/11/2017**

DRAWN BY: **B.H.**

APPROVED BY: **D.P.**

SCALE: **AS SHOWN**

SHEET: **1 OF 1**

